


PIANTA PIANO TERRA
IN VARIANTE - Scala 1:100

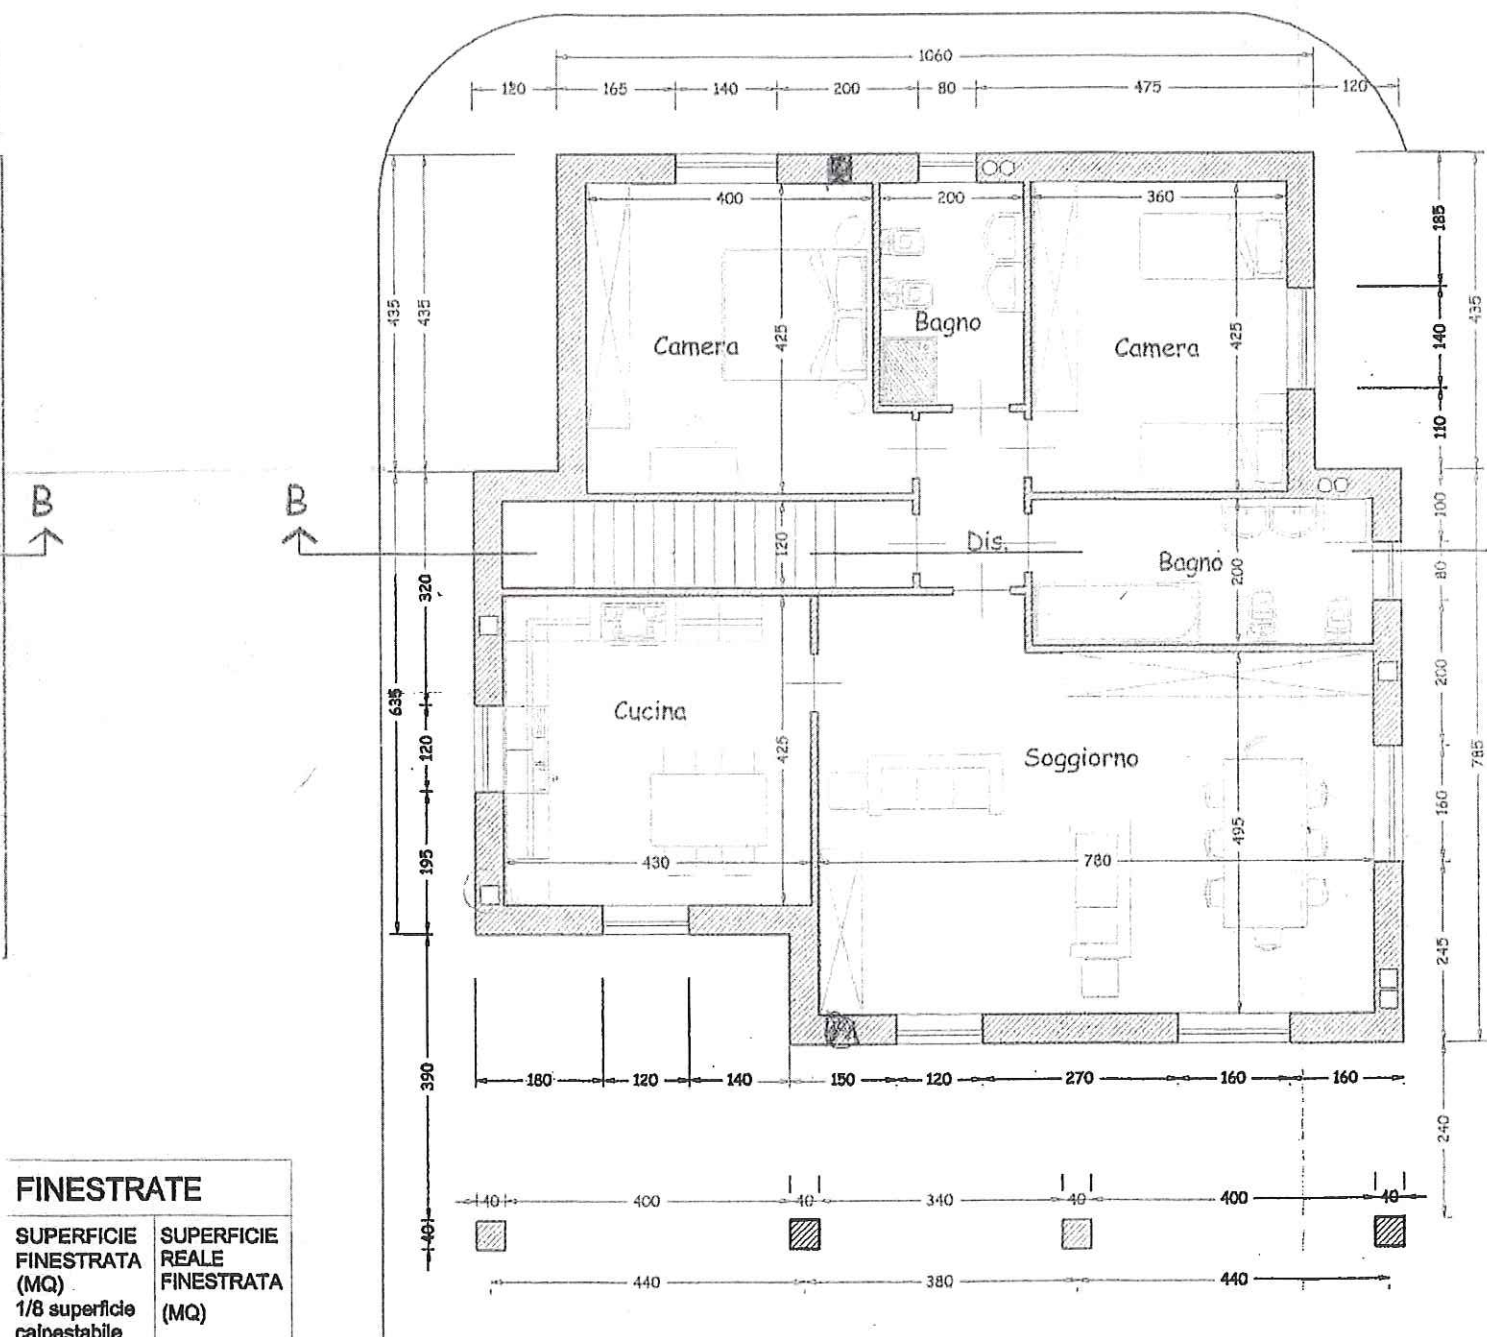

FINESTRATE

SUPERFICIE FINESTRATA (MQ) 1/8 superficie calpestabile	SUPERFICIE REALE FINESTRATA (MQ)
--	---

5.02	5.44
2.28	2.64
0,75	1.17
1.20	1.20
2.19	3,08
1.91	3,08